


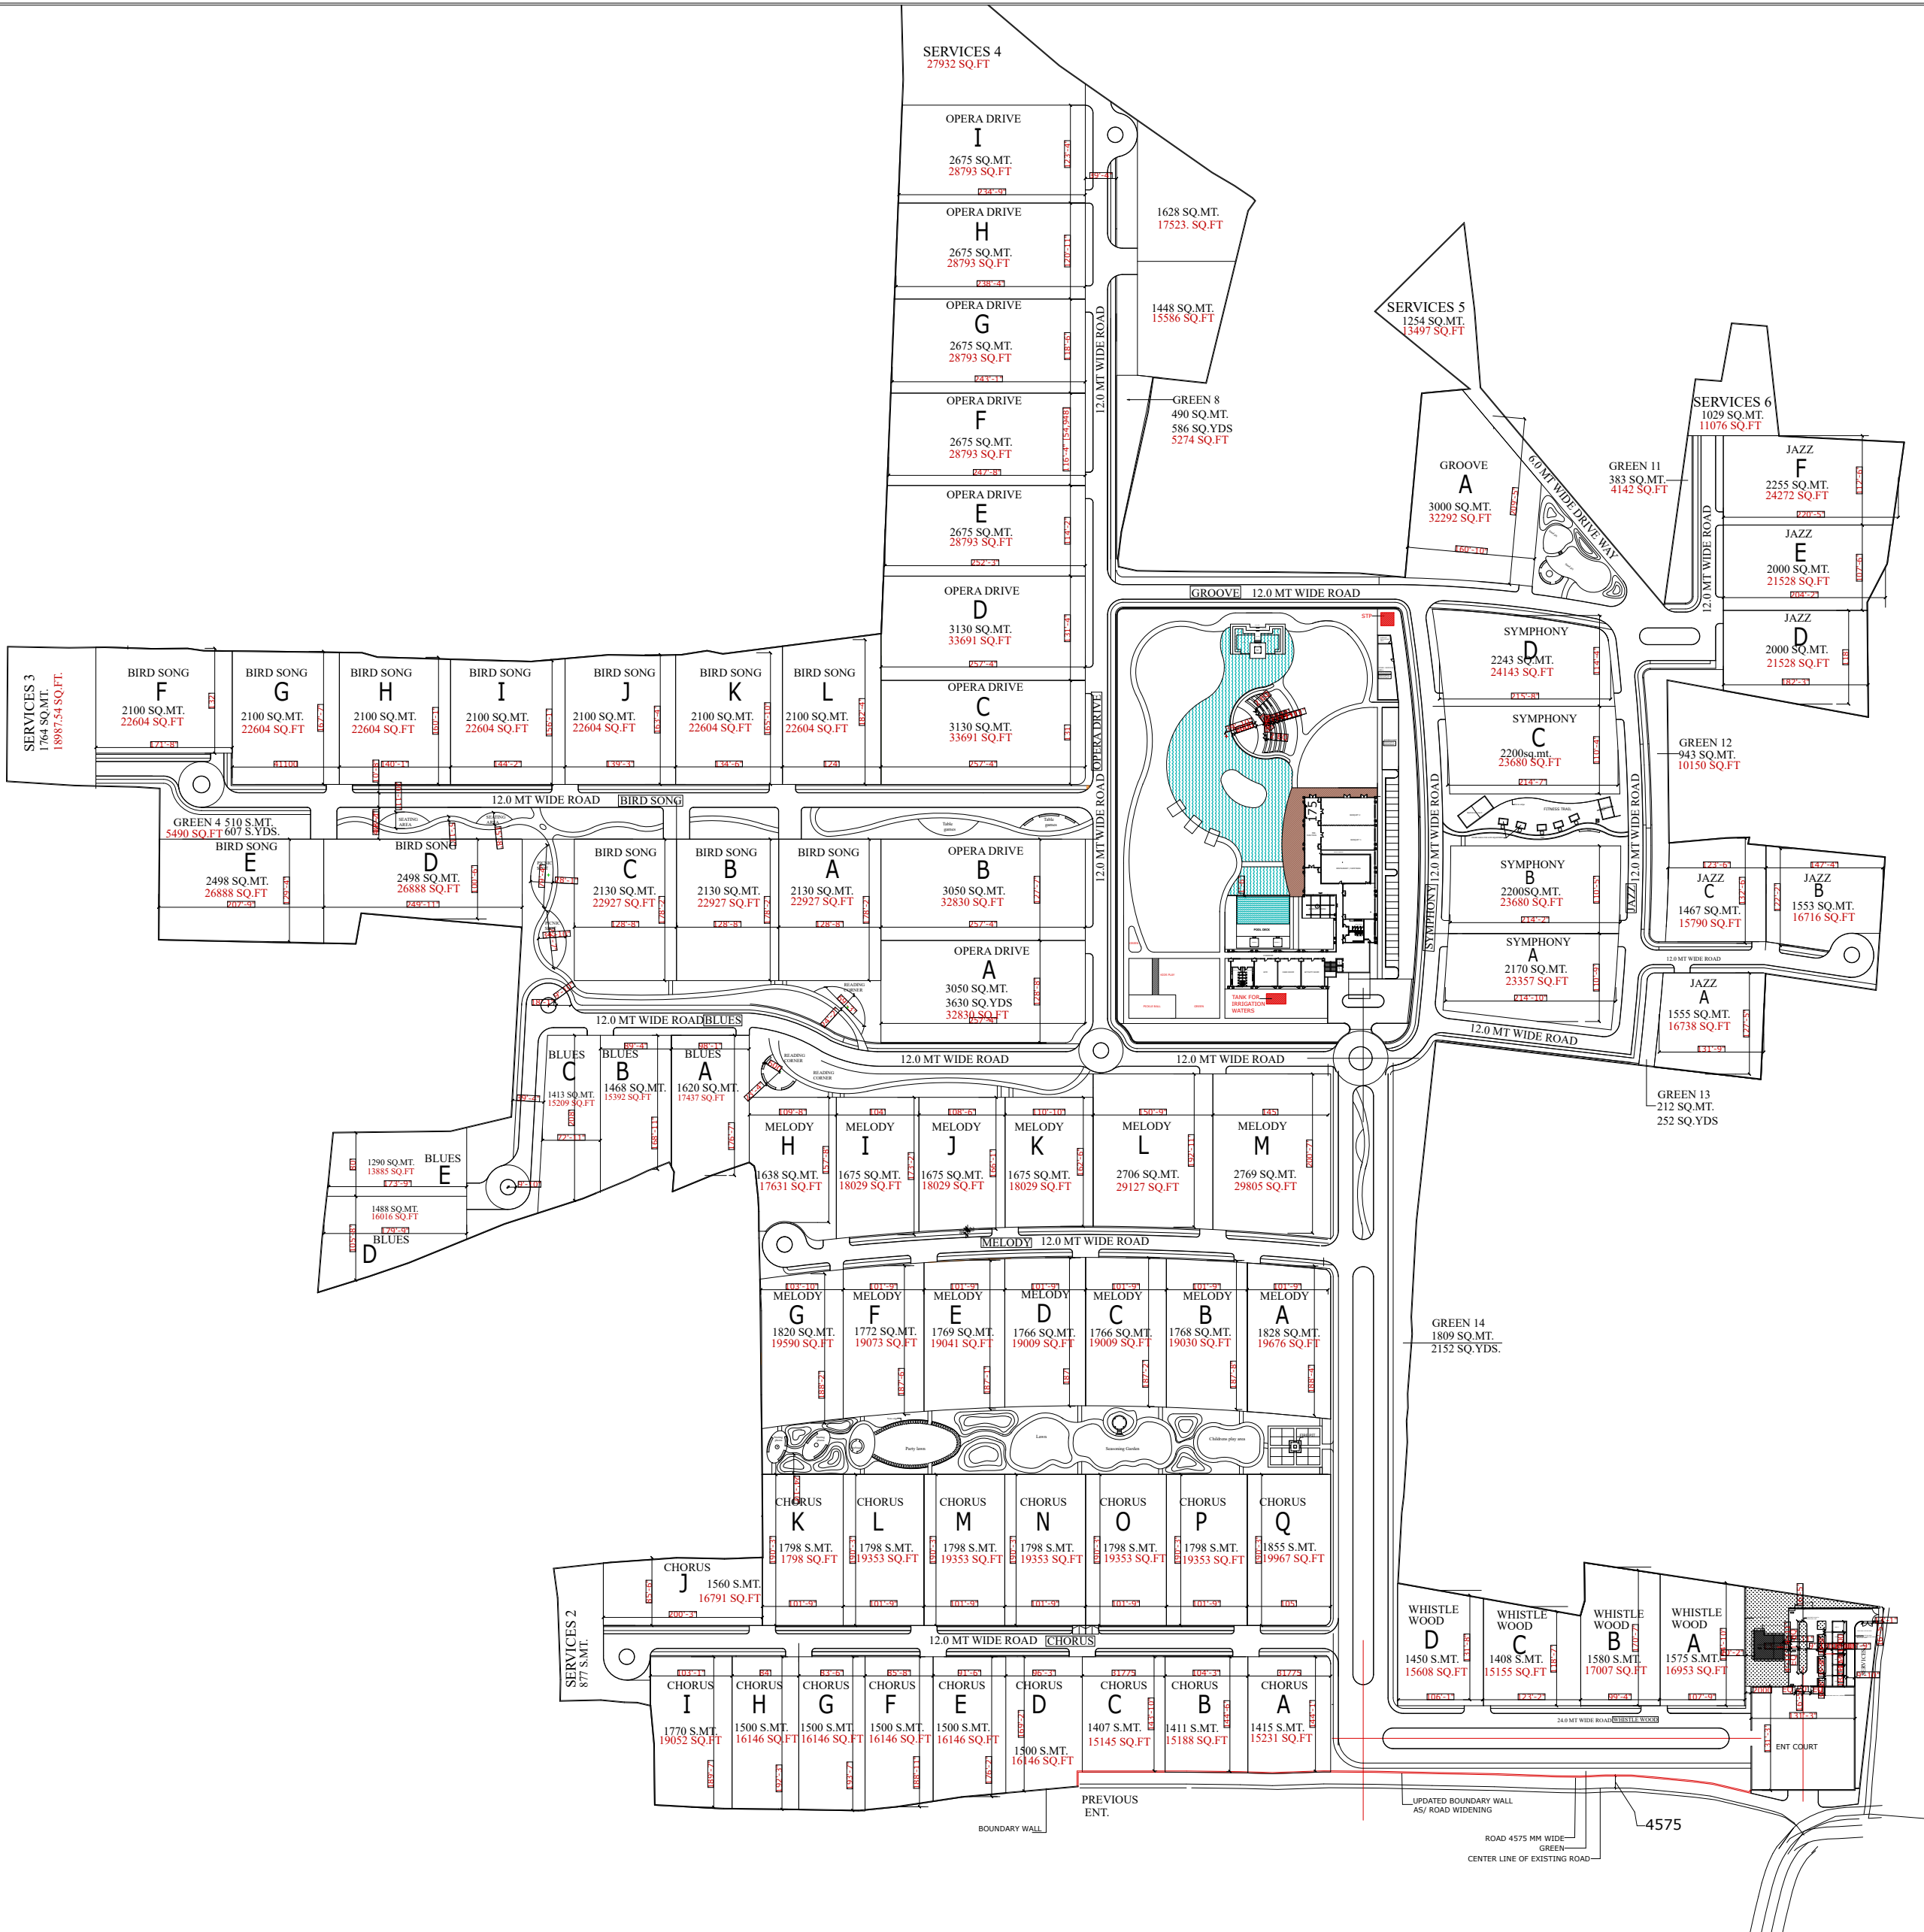

GREEN AREAS STATEMENT		
	SQ.MT.	SQ.YDS.
GREEN AREA 1	5200	6188
GREEN AREA 2	2620	3118
GREEN AREA 3	1534	1825
GREEN AREA 4	510	607
GREEN AREA 5	1085	1291
GREEN AREA 6	295	351
GREEN AREA 7	978	1164
GREEN AREA 8	NEW POLTS (BLUES)	
GREEN AREA 9	820	975
GREEN AREA 10	1300	1547
GREEN AREA 11	383	455
GREEN AREA 12	943	1122
GREEN AREA 13	212	252
GREEN AREA 14	1809	2152
GREEN AREA 15	365	435
TOTAL	18,548	22,068

PLOTS AREA STATEMENT				
PLOT NO.	SQ.MT.	SQ.YDS.	SQ.FT.	CATEGORY
A	1620	1927.8	17437.68	BLUES
B	1430	1701.7	15392.52	BLUES
C	1413	1690	15209.41	BLUES
A	2130	2534.7	22927.32	BIRD SONG
B	2130	2534.7	22927.32	BIRD SONG
C	2130	2534.7	22927.32	BIRD SONG
D	2498	2972.62	26888.472	BIRD SONG
E	2498	2972.62	26888.472	BIRD SONG
F	2100	2499	22604.4	BIRD SONG
G	2100	2499	22604.4	BIRD SONG
H	2100	2499	22604.4	BIRD SONG
I	2100	2499	22604.4	BIRD SONG
J	2100	2499	22604.4	BIRD SONG
K	2100	2499	22604.4	BIRD SONG
L	2100	2499	22604.4	BIRD SONG
A	1415	1684	15231	CHORUS
B	1411	1680	15188	CHORUS
C	1407	1674	15145	CHORUS
D	1500	1785	16146	CHORUS
E	1500	1785	16146	CHORUS
F	1500	1785	16146.00	CHORUS
G	1500	1785	16146	CHORUS
H	1500	1785	16146	CHORUS
I	1770	2106.3	19052.28	CHORUS
J	1560	1856.4	16791.84	CHORUS
K	1798	2139.62	19353.672	CHORUS
L	1798	2139.62	19353.672	CHORUS
M	1798	2139.62	19353.672	CHORUS
N	1798	2139.62	19353.672	CHORUS
O	1798	2139.62	19353.672	CHORUS
P	1798	2139.62	19353.672	CHORUS
Q	1855	2207	19967	CHORUS
A	3000	3570	32292	GROOVE
A	1555	1850.45	16738.02	JAZZ
B	1553	1848.07	16716.492	JAZZ
C	1467	1745.73	15790.788	JAZZ
D	2000	2380	21528	JAZZ
E	2000	2380	21528	JAZZ
F	2255	2683.45	24272.82	JAZZ
A	1828	2175	19676	MELODY
B	1768	2103.92	19030.752	MELODY
C	1766	2101.54	19009.224	MELODY
D	1766	2101.54	19009.224	MELODY
E	1769	2105.11	19041.516	MELODY
F	1772	2108.68	19073.808	MELODY
G	1820	2165.8	19590.48	MELODY
H	1638	1949.22	17631.432	MELODY
I	1675	1993.25	18029.7	MELODY
J	1675	1993.25	18029.7	MELODY
K	1675	1993.25	18029.7	MELODY
L	2706	3220.14	29127.384	MELODY
M	2769	3295	29805	MELODY
A	3050	3629.5	32830.2	OPERA DRIVE
B	3050	3629.5	32830.2	OPERA DRIVE
C	3130	3724.7	33691.32	OPERA DRIVE
D	3130	3724.7	33691.32	OPERA DRIVE
E	2675	3183.25	28793.7	OPERA DRIVE
F	2675	3183.25	28793.7	OPERA DRIVE
G	2675	3183.25	28793.7	OPERA DRIVE
H	2675	3183.25	28793.7	OPERA DRIVE
I	2675	3183.25	28793.7	OPERA DRIVE
J	1628	1947	17523	OPERA DRIVE
K	1448	1732	15586	OPERA DRIVE
A	2170	2582.3	23357.88	SYMPHONY
B	2200	2618	23680.8	SYMPHONY
C	2200	2618	23680.8	SYMPHONY
D	2243	2669.17	24143.652	SYMPHONY
A	1575	1874	16953	WHISTLE WOOD
B	1580	1880	17007	WHISTLE WOOD
C	1408	1675	15155	WHISTLE WOOD
D	1450	1725	15608	WHISTLE WOOD
TOTAL	1,37,736.0	1,63,925.0	14,82,589.07	
NEW PLOTS AREA STATEMENT				
PLOT NO.	SQ.MT.	SQ.YDS.	SQ.FT.	CATEGORY
D	1488	1780	16016	BLUES
E	1290	1542	13885	BLUES

THIS DRG IS THE PROPERTY OF IPDM SERVICES (INDIA) PVT.LTD. AND SHALL NOT BE COPIED, PRODUCED OR USED FOR THE PURPOSE OTHER THAN WHICH IT HAS BEEN ISSUED.

NOTES:
1. ALL THE DIMENSIONS ARE IN MM UNLESS NOTED OTHERWISE.
2. FOLLOW WRITTEN DIMENSIONS ONLY, DO NOT SCALE THE DRG.
3. ANY DISCREPANCY FOUND IN THE DRG. SHALL BE BROUGHT TO THE NOTICE OF ARCHITECT IMMEDIATELY.
4. READ THIS DRG WITH ALL RELEVANT STR/ ELEC./ PLUMB DRG AND SPECIFICATIONS OF THE CONTRACT.

DESIGN DEVELOPMENT

TENDER

GFC

Drawing Released For

DATE

NOS.

DESCRIPTION

REVISIONS

PROJECT

SWAY ,MANDAPUR
DISTT. ALWAR(RAJ.)

DRAWING TITLE

LANDSCAPE LAYOUT PLAN

SCALE
1:2000 @ A2

DATE
SEPT 2025

LS-SW-01

LANDSCAPE ARCHITECTS :
IPDM SERVICES (INDIA) PVT. LTD.
B-3/22, RAJOURI GARDEN, NEW DELHI-110027, INDIA
Mob. : 9813130301, 9813122273
e-mail : ipdm@ipdm.in

